


EXPLANATION

- SVE-1 ● SOIL VAPOR EXTRACTION WELL (MULTIPLE COMPLETION)
- AS-1 ▲ AIR SPARGE WELL
- SVE/AS-1 ▲ SOIL VAPOR EXTRACTION/AIR SPARGE WELL (MULTIPLE COMPLETION)
- MW-1 ● MONITORING WELL

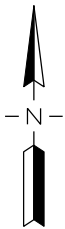

0 25 50
APPROXIMATE SCALE IN FEET


BASEMAP MODIFIED FROM CALVADA SURVEY
DATED MAY 31, 2002



SITE PLAN
B & D AUTO & TRUCK SALVAGE
12351 EAST VALLEY BOULEVARD
El Monte, California

Figure By
pah
Map No.
67
Date
07/16/02

Project No.
7087
Figure
1

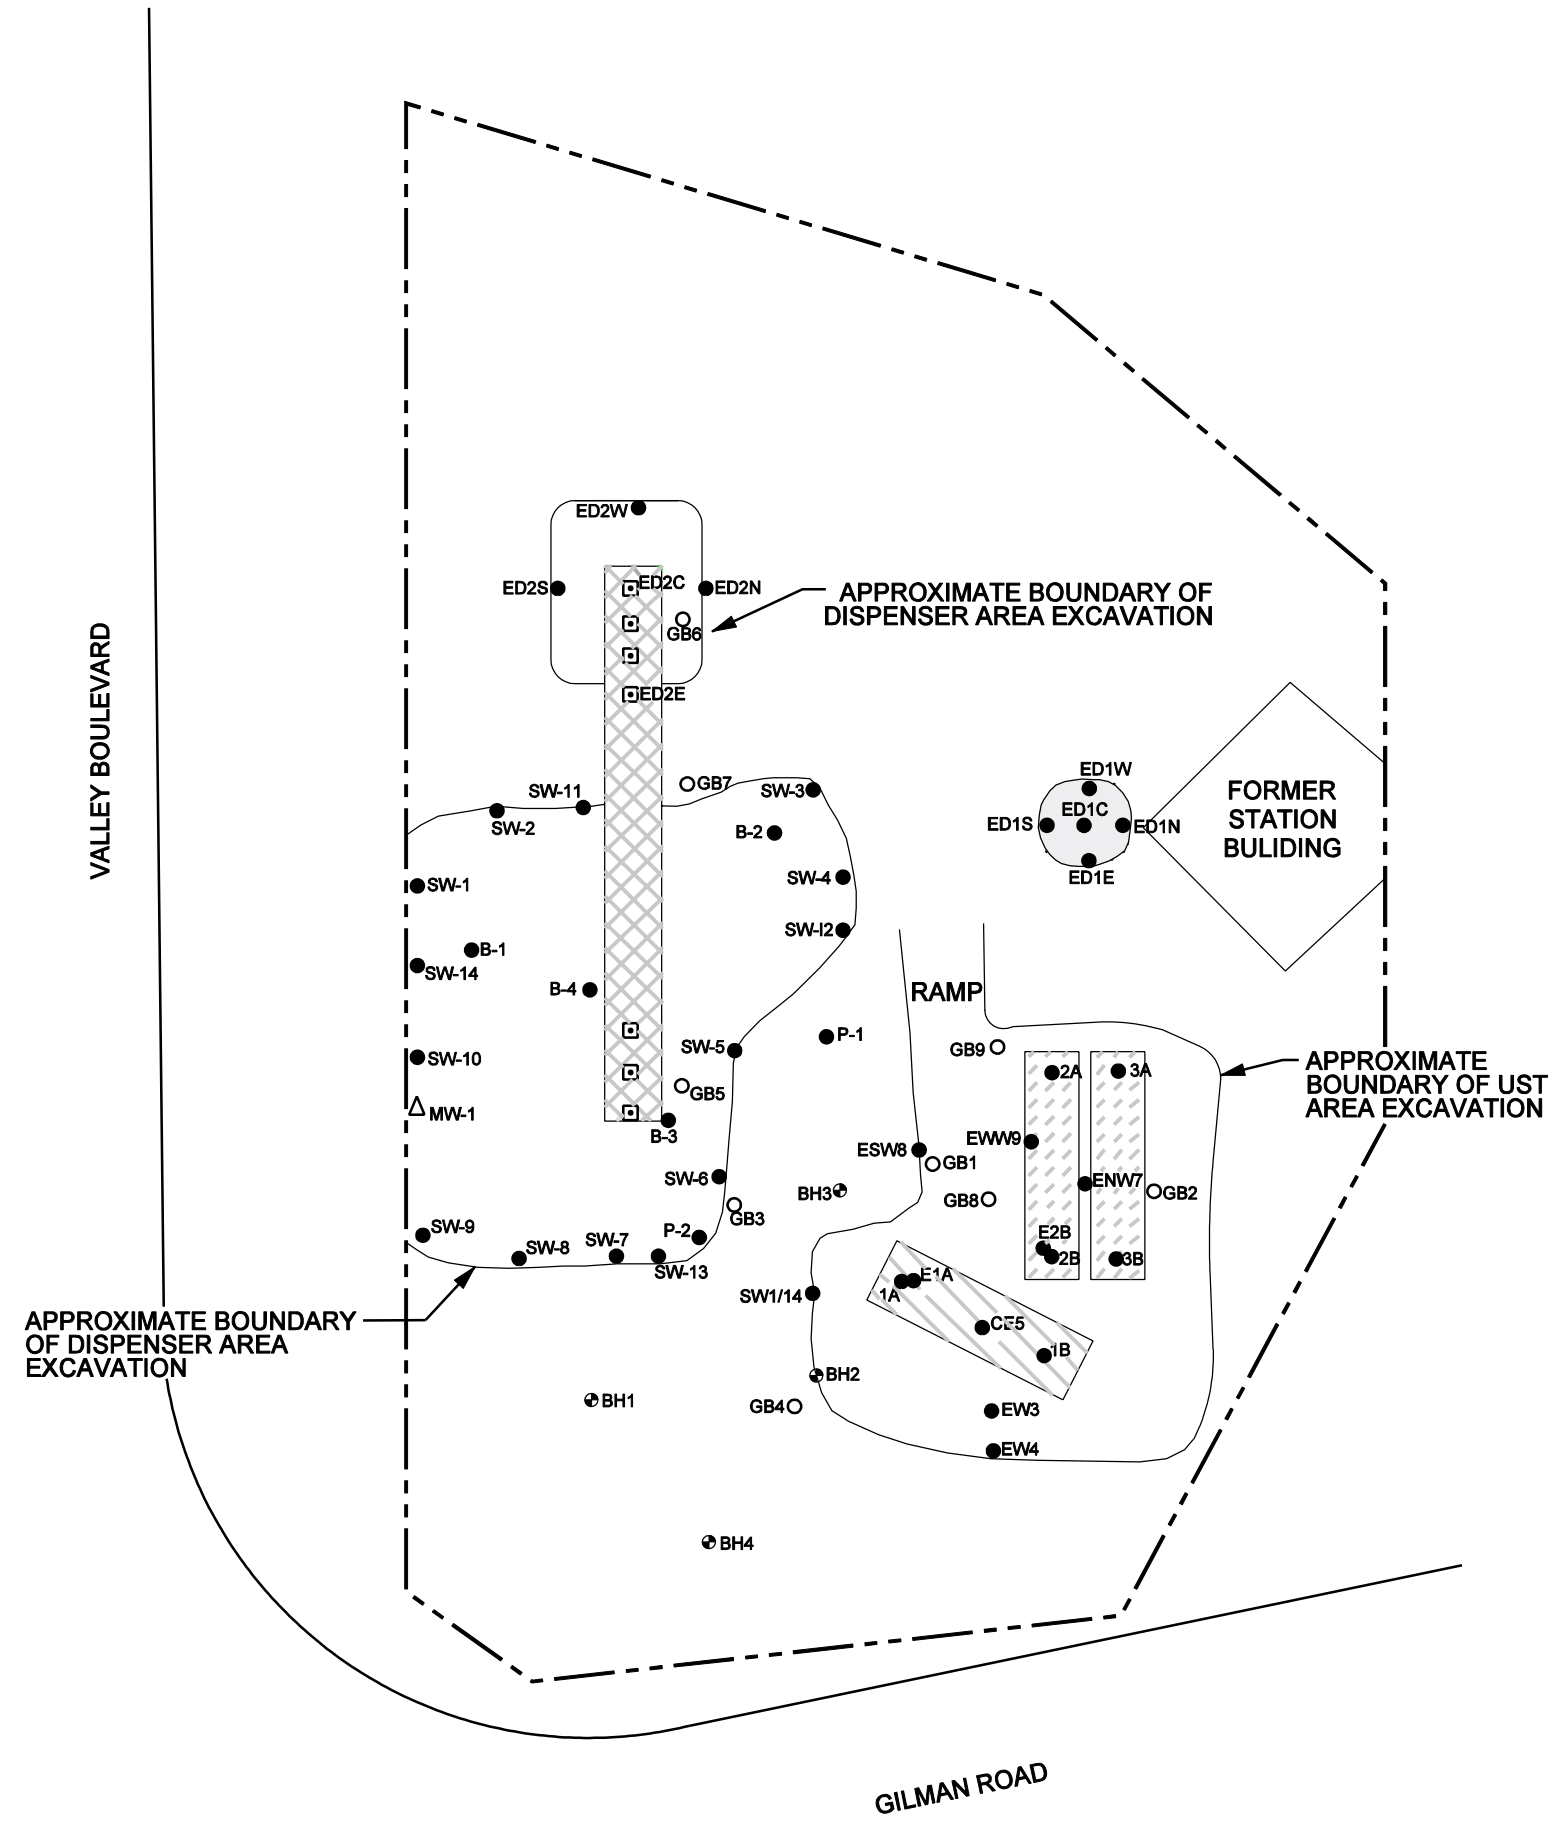


EXPLANATION


- SOIL BORING LOCATION (SMITH-EMERY COMPANY, 1994)
- SOIL SAMPLING LOCATION (YOUNG'S ENVIRONMENTAL SERVICES, 1994)
- ⊕ SOIL BORING LOCATION (SCS ENGINEERS, JULY 1995)
- △ MONITORING WELL LOCATION (SCS ENGINEERS, 1995)
- FORMER DISPENSERS
- ▨ FORMER DIESEL UST
- ▩ FORMER DISPENSER ISLAND
- ▧ FORMER GASOLINE USTS
- FORMER EXCAVATED SOIL STOCKPILE

NOTE:

A TOTAL OF 24 SOIL SAMPLES COLLECTED BY YOUNGS ENVIRONMENTAL SERVICES BETWEEN 9/13/94 AND 11/7/94 ARE NOT SHOWN BECAUSE THE LOCATIONS WERE NOT AVAILABLE IN THE DATA RECEIVED. THESE SAMPLES ARE IDENTIFIED IN THE SOILS ANALYTICAL DATA TABLE.

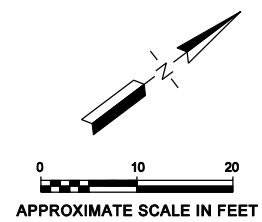

SITE PLAN SHOWING
USTS, DISPENSER,
AND SOIL SAMPLE LOCATIONS
B & D AUTO & TRUCK SALVAGE
12351 EAST VALLEY BOULEVARD
El Monte, California



GEOMATRIX

Figure By
pah

Date
07/16/02

Project No.
7087

Map No.
60

Figure
2